


X-X' 断面図

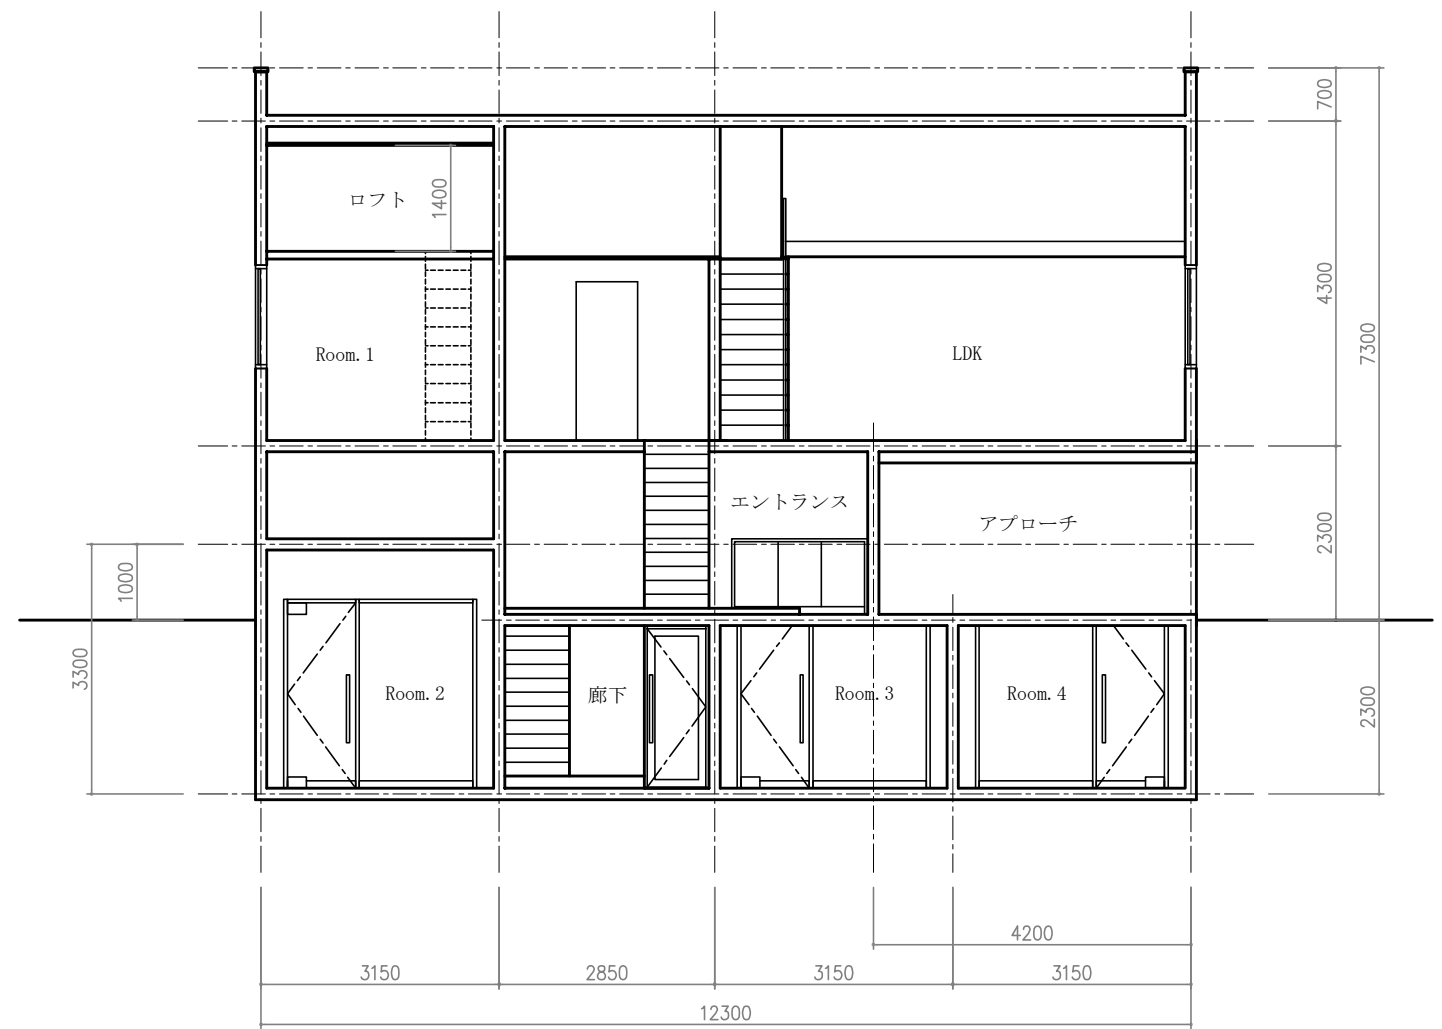

Y-Y' 断面図

CHECK	DESIGN	DATE	2020. 04. 22	NAME	D+ HOUSE 4. 22	
De' plas+	Shinpuku	SCALE	1/100	TITLE	断面図	
					NO.	02